


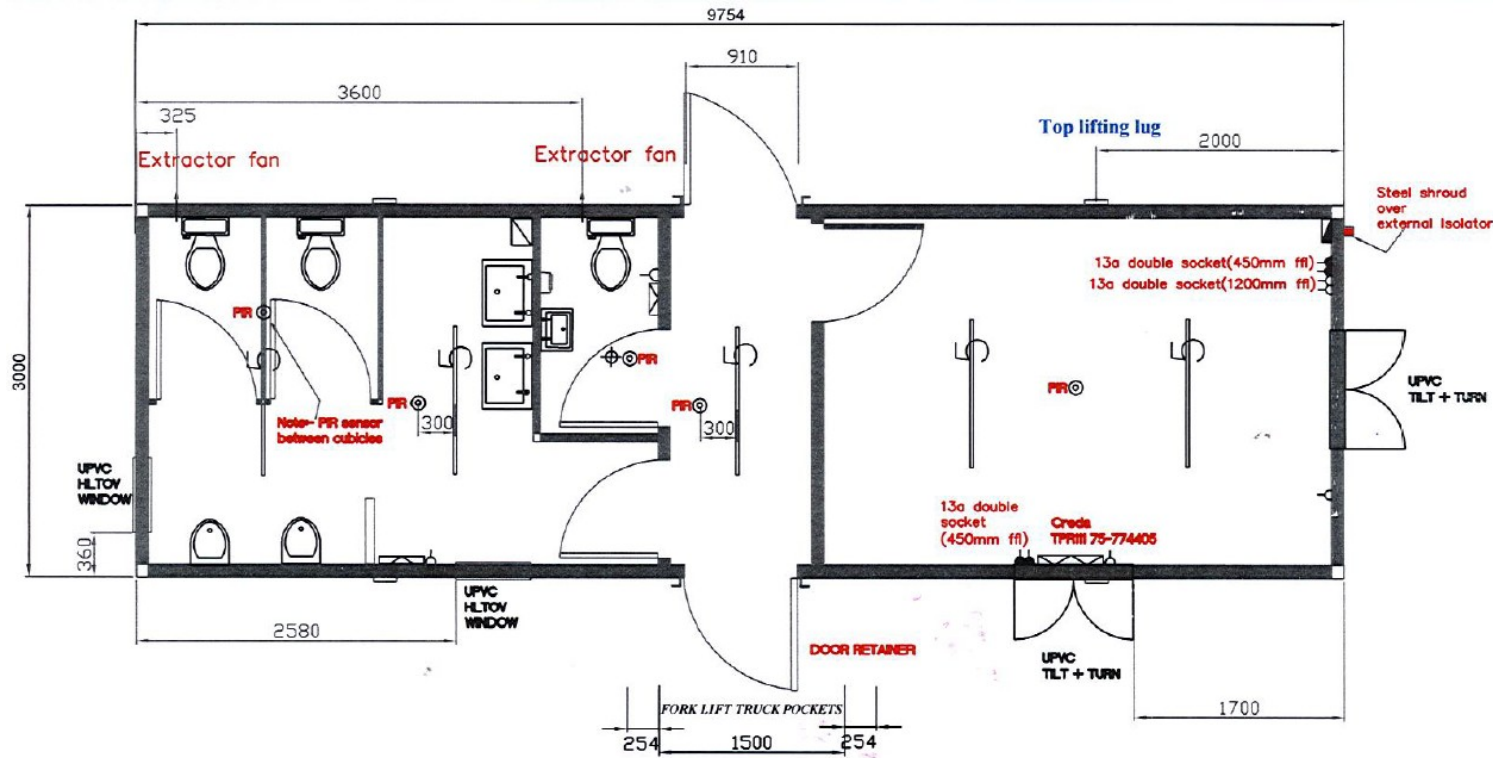

Unit: 32ft OFFICE / 2+1
Colour: Yellow Ral 1004
Length: 9754mm
Width: 3000mm
Side panel: 2310mm **FLAT SIDED STEEL**
Bottom rail: 100 x 50mm
Top rail: 80 x 40mm
Fork pockets: Yes
Corner casings: Yes
Floor: Polyfloor
Doors: 1 x 910mm Kirncroft
Window shutters: Kirncroft
Wallboard: White melamine
Insulation: Current IEE standards
Electrics: Sub mounted
PIR: Yes x 5

	Downblow heater
	Fluorescent light
	Consumer unit c/w isolator
	Hand wash basin
	Low level w/c
	Light switch
	Fused spur

