
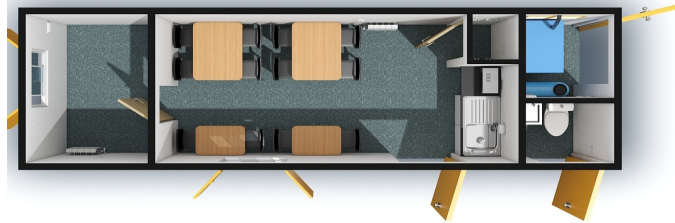
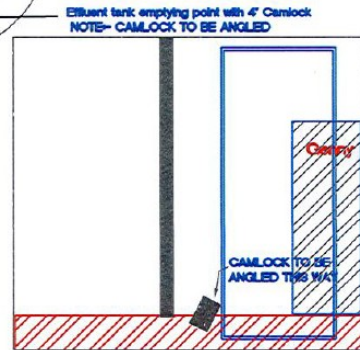
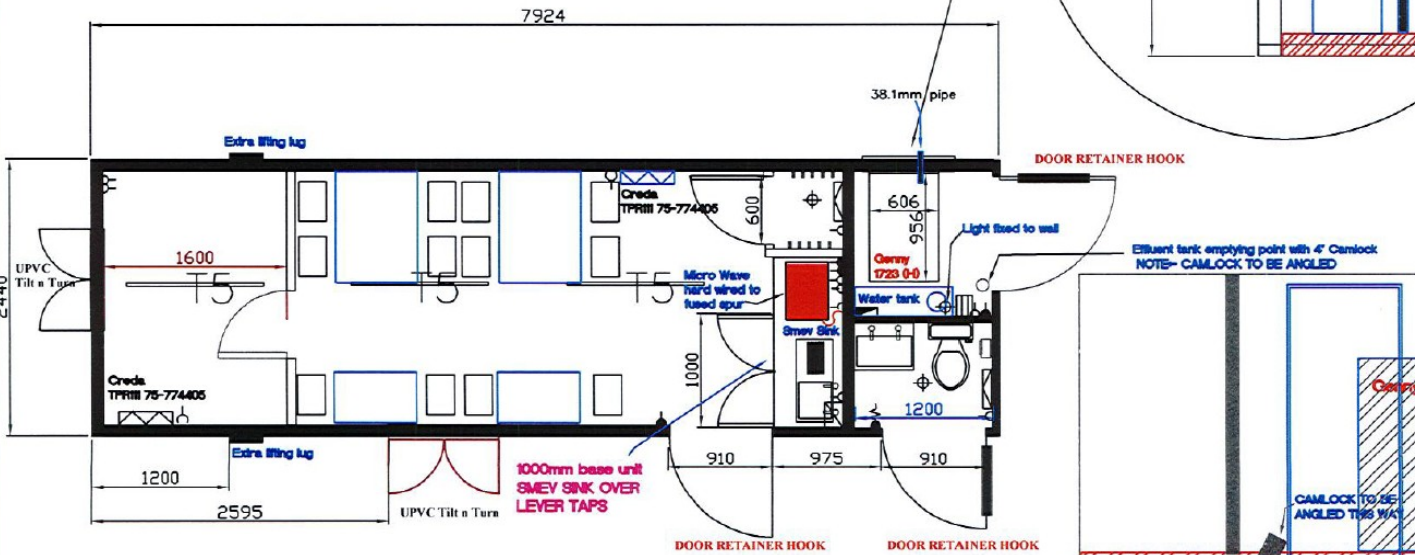


- Unit:** MODULE 26 WELFARE UNIT
Colour: Yellow Ral 1004
Length: 7924mm
Width: 2440mm
Side panel: 2310mm **FLAT SIDED STEEL**
Bottom rail: 100 x 50mm
Top rail: 80 x 40mm
Fork pockets: Yes
Corner casings: Yes
Floor: Polyfloor
Doors: 2 x 910mm Kircroft
Window shutters: Kircroft
Wallboard: White melamine
Insulation: Current IEE standards
Electrics: Sub mounted
PIR: No

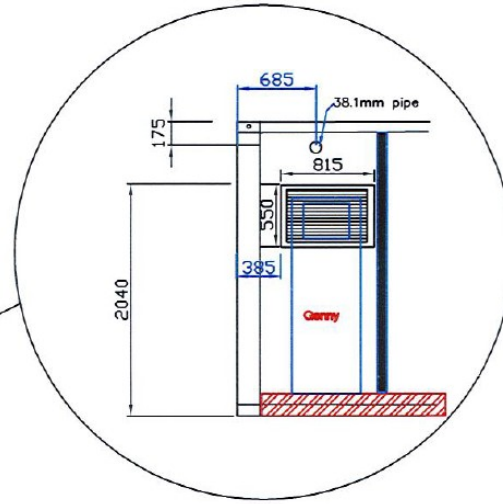

	Downblow heater
	Fluorescent light
	Consumer unit c/w isolater
	Extractor fan
	Under sink water heater
	Water Pump
	Stainless steel sink
	Hand wash basin
	Low flush w/c
	2D bulkhead
	Light switch
	Fused spur
	13amp double socket